



## Legend:



Duplex Receptacle

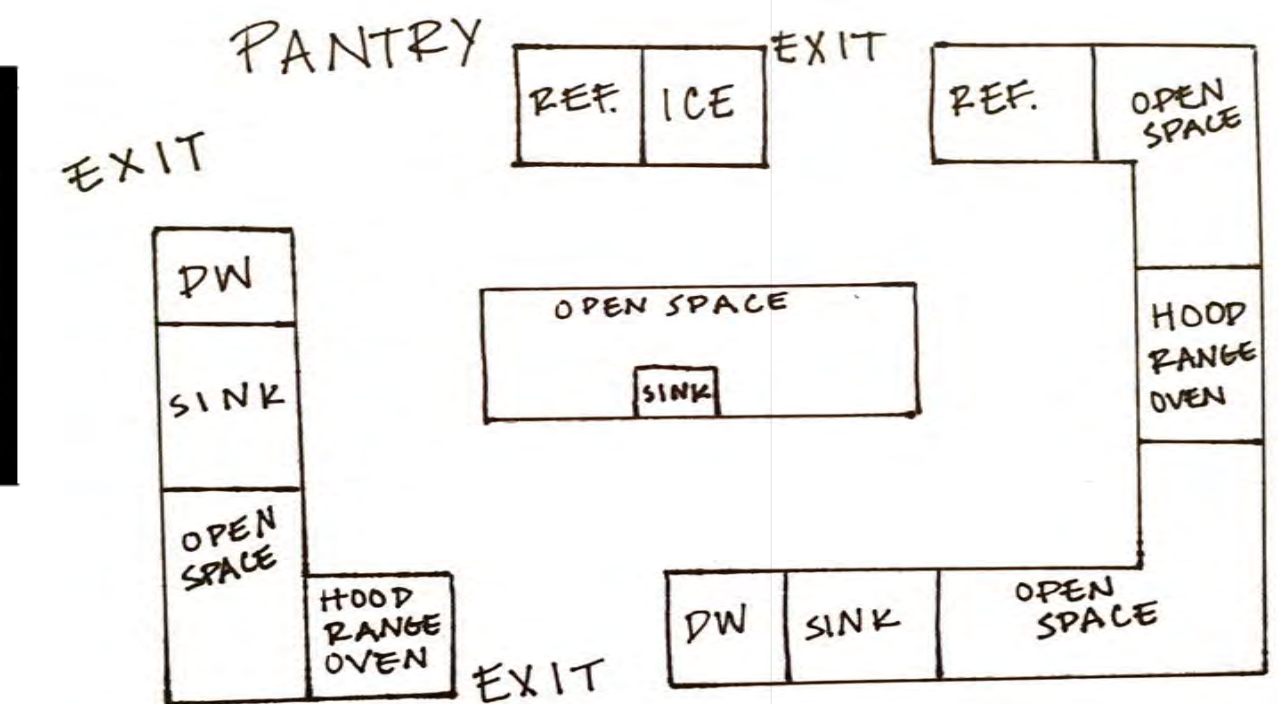

Blocking Diagram

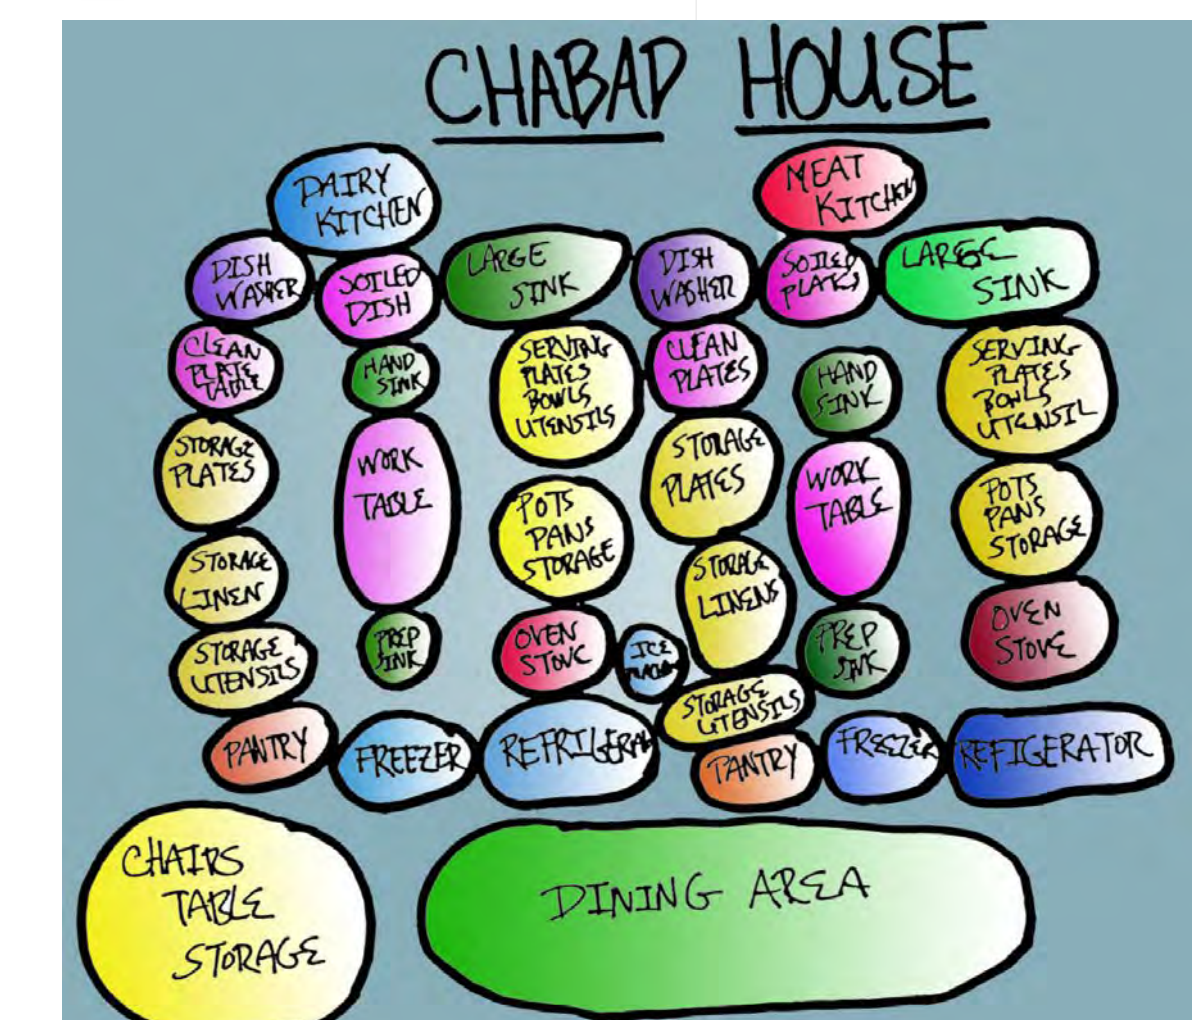

Bubble Diagram



Exterior Rendering



Exterior Rendering

## Concept Statement:

Our goal was to design a welcoming and modern interior for the Chabad Center that is both functional and aesthetically pleasing.




# CHABAD CENTER

Malia Weinberg, Halina Hickerson, Elizabeth Moody





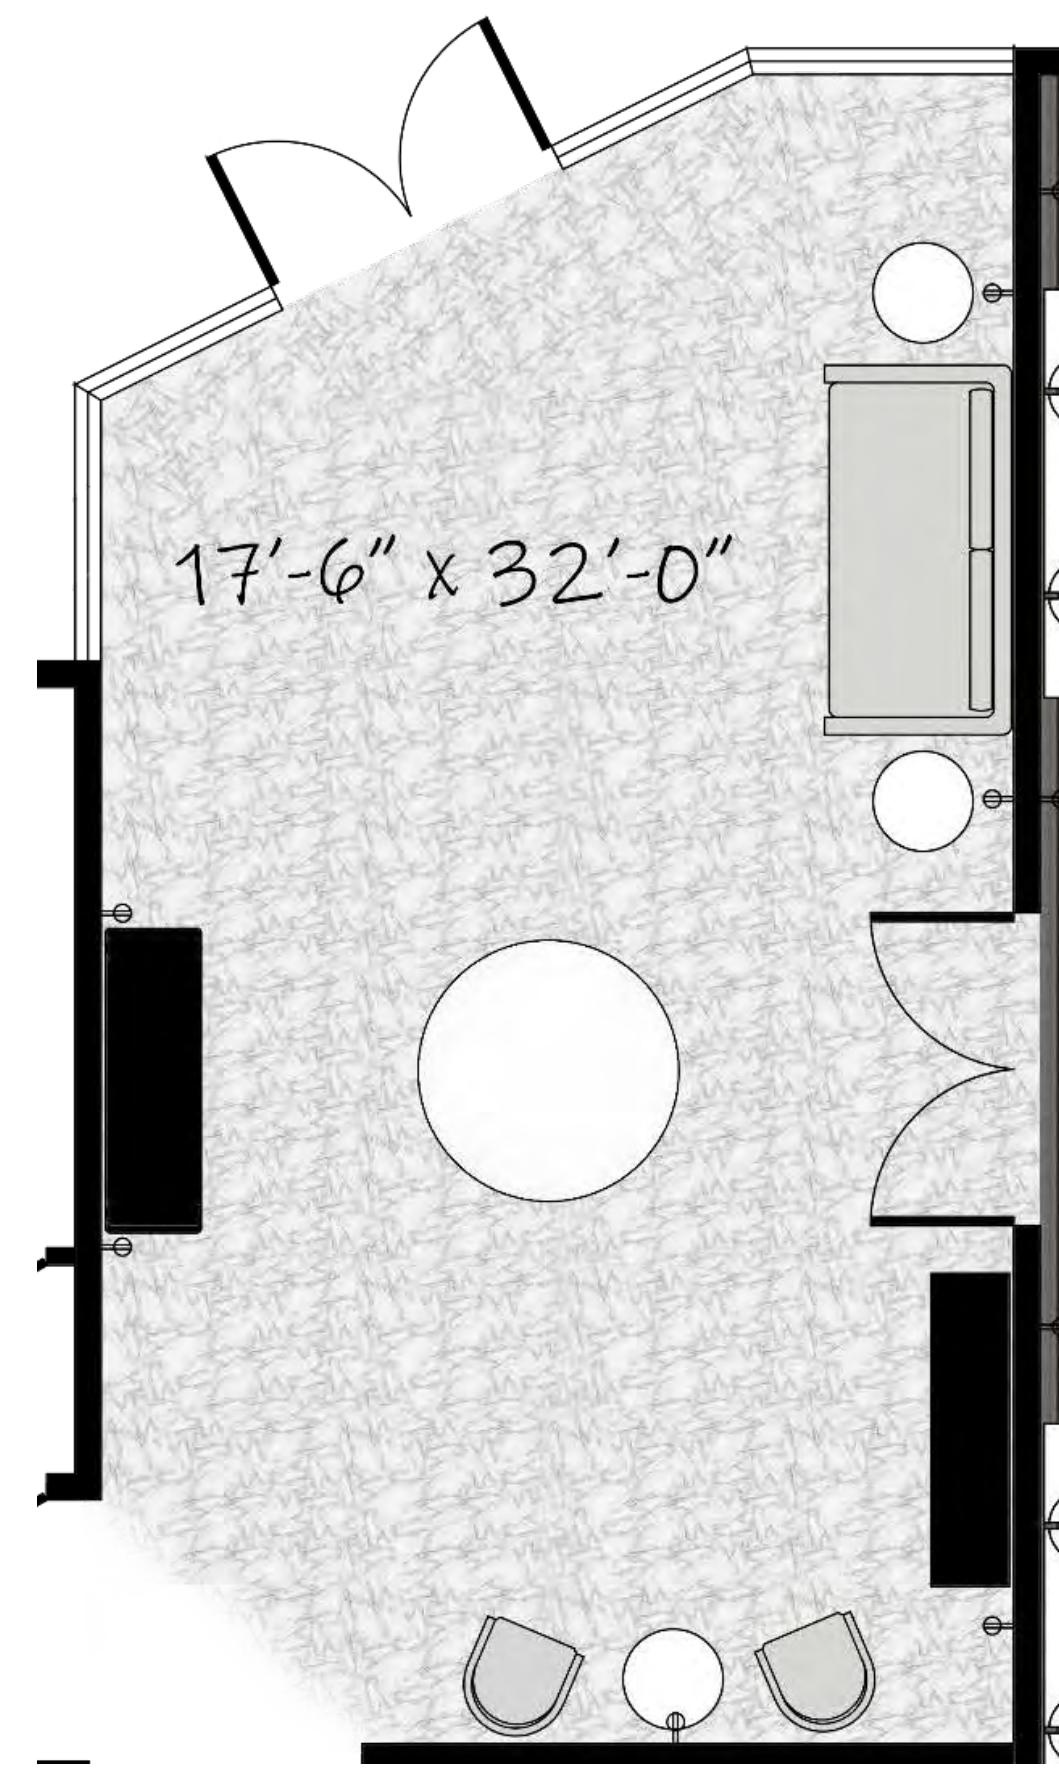


Floorplan  
Scale: 1/4" = 1'-0"



Console Table



Armchair

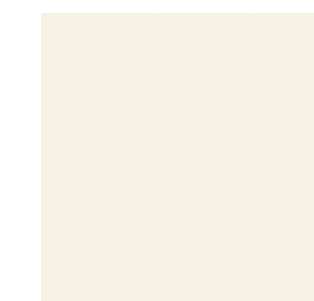

Wall Paint



Sofa



Bench




Accent  
Wall Paint



Side Table



Entry Table

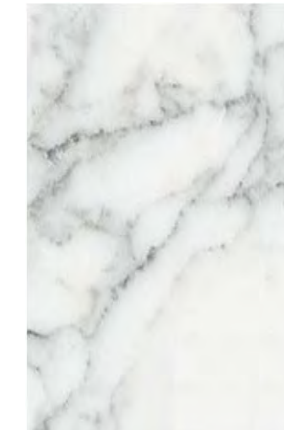

Ceramic  
Tile Floor




Trim Paint



Lobby Entrance Rendering



Lobby Rendering

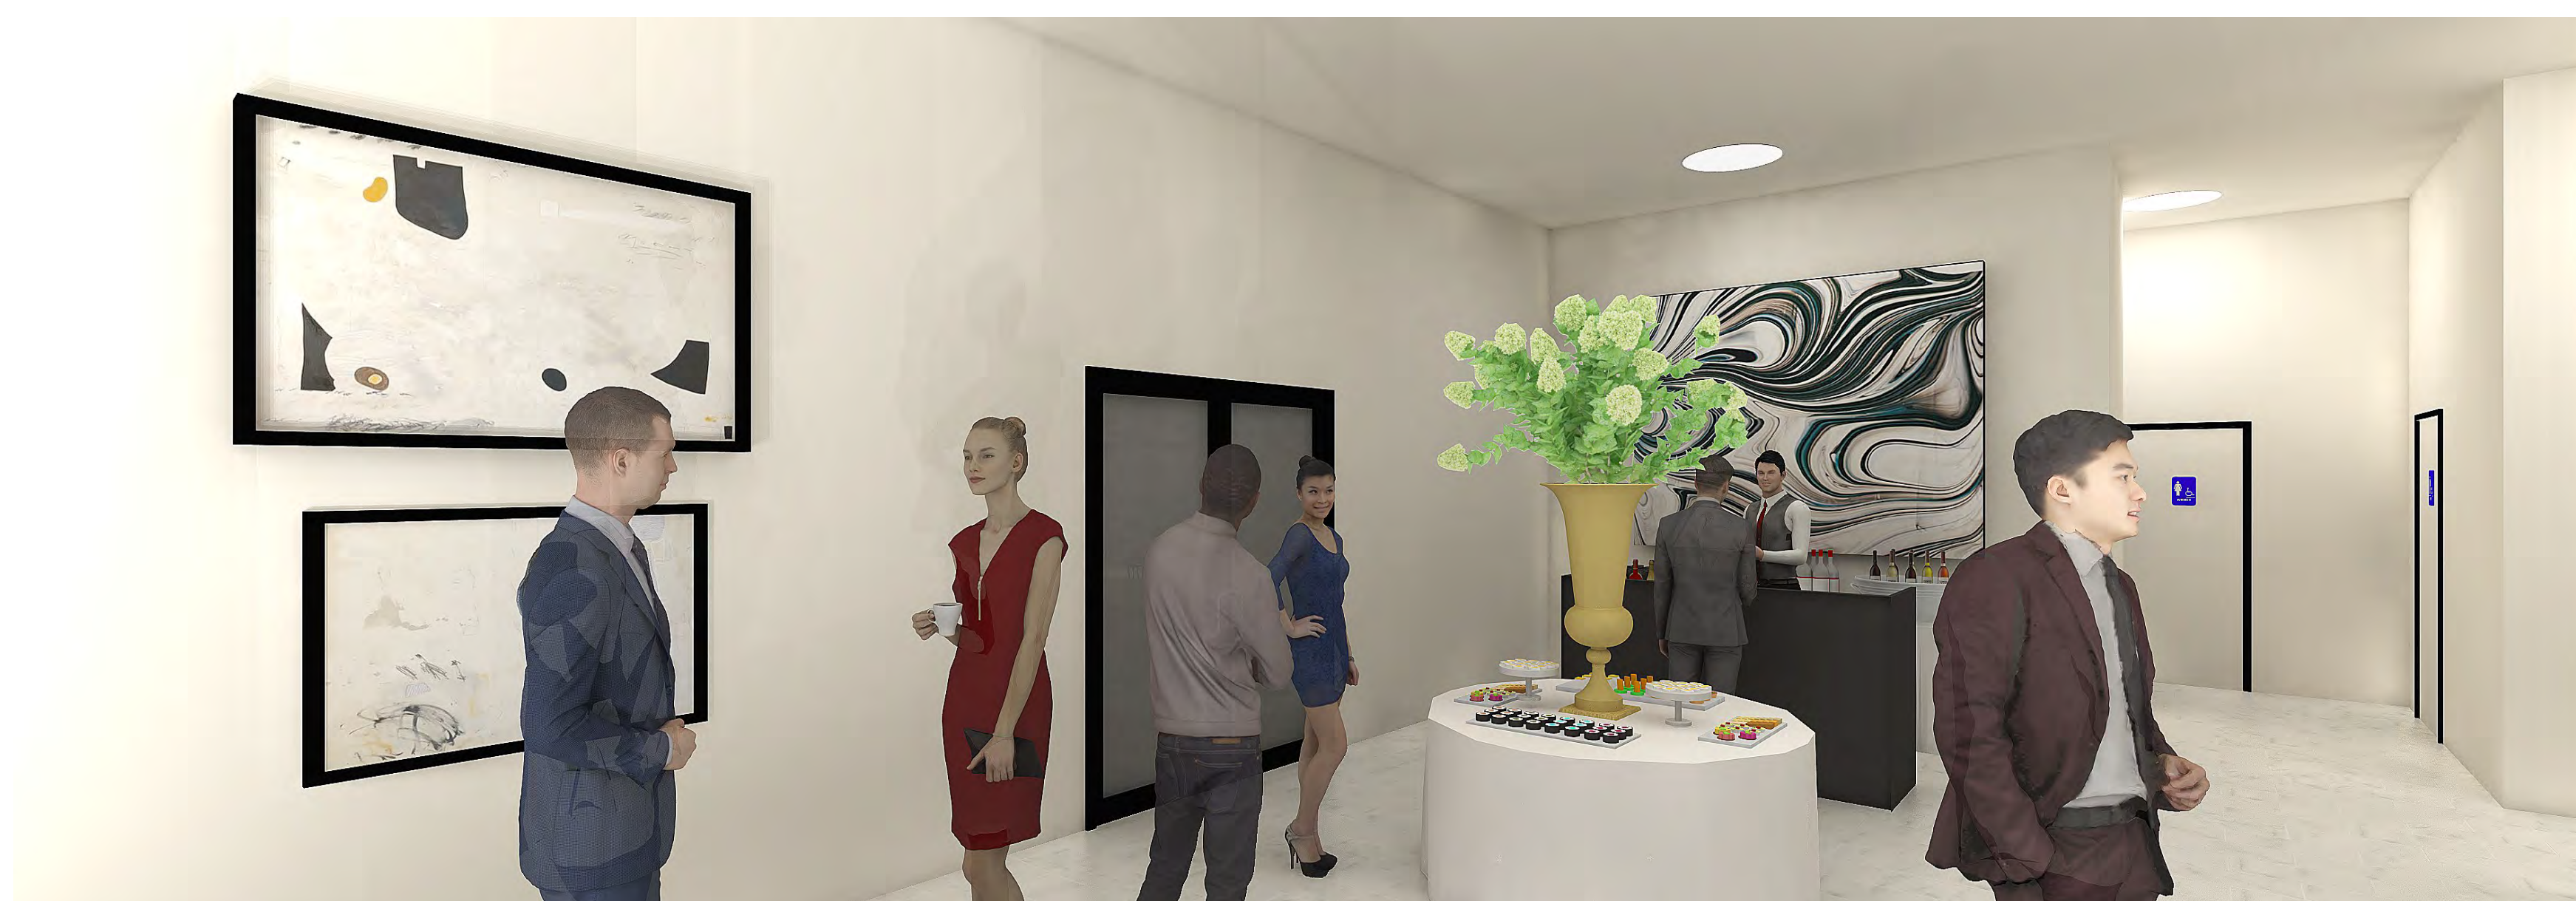

Event Set-Up Rendering



Donor Wall Rendering







Floorplan  
Scale: 1/4" = 1'-0"




Cabinet Style

 


Meat Cabinet Color

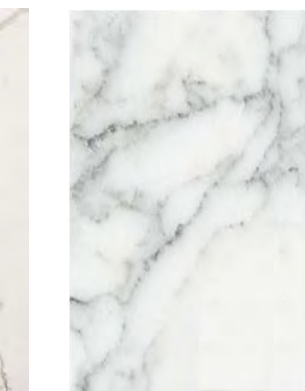

Dairy Cabinet Color

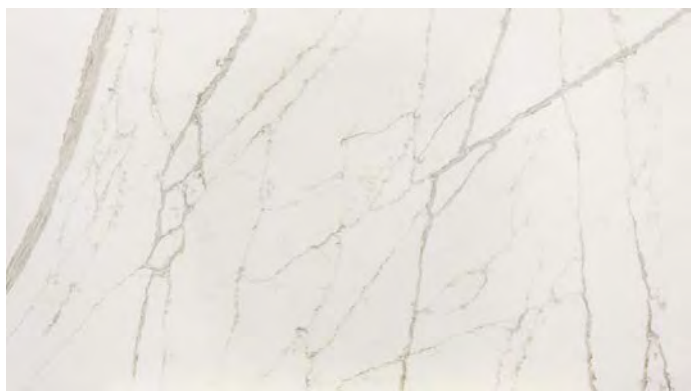


Quartz Countertops

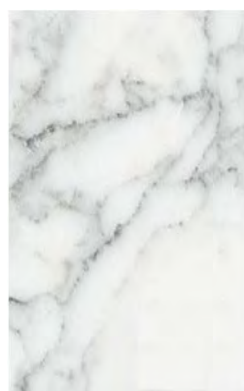

Ceramic  
Tile Floor



Ceramic Tile  
Backsplash

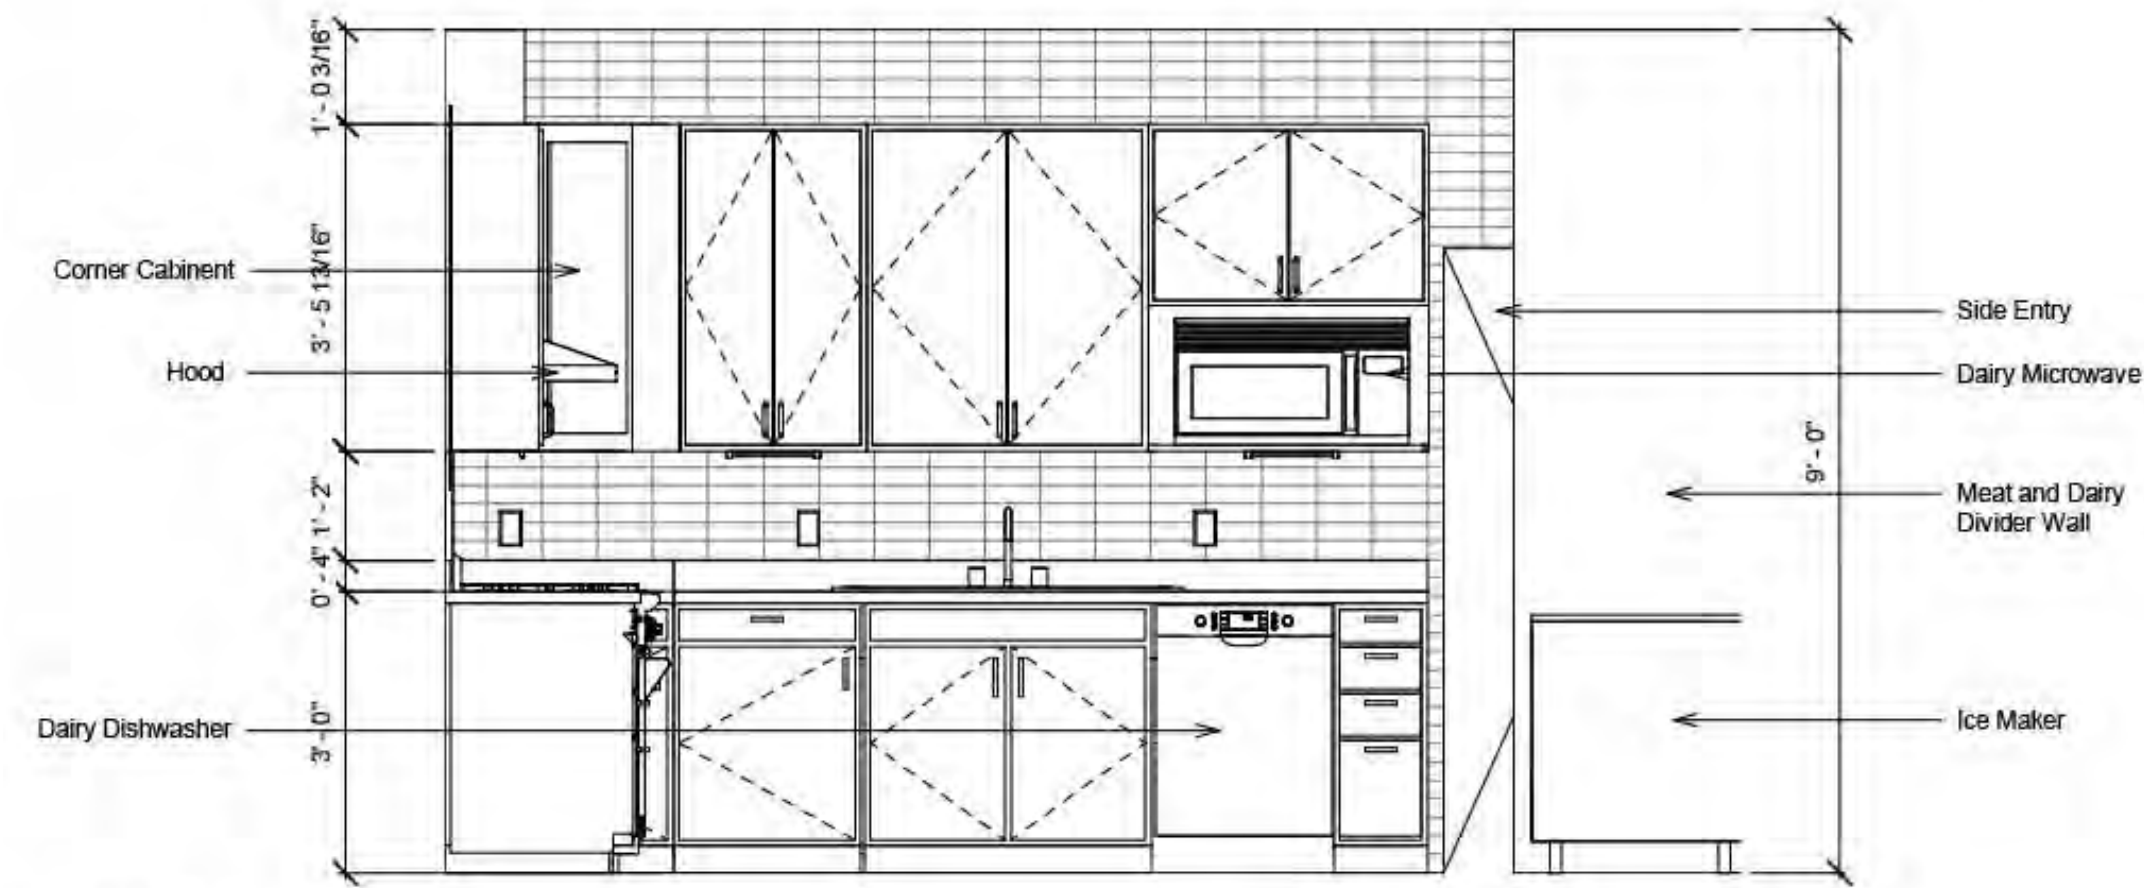

West Elevation



East Elevation




Rendering Facing Dairy



Rendering Facing Meat



South Elevation

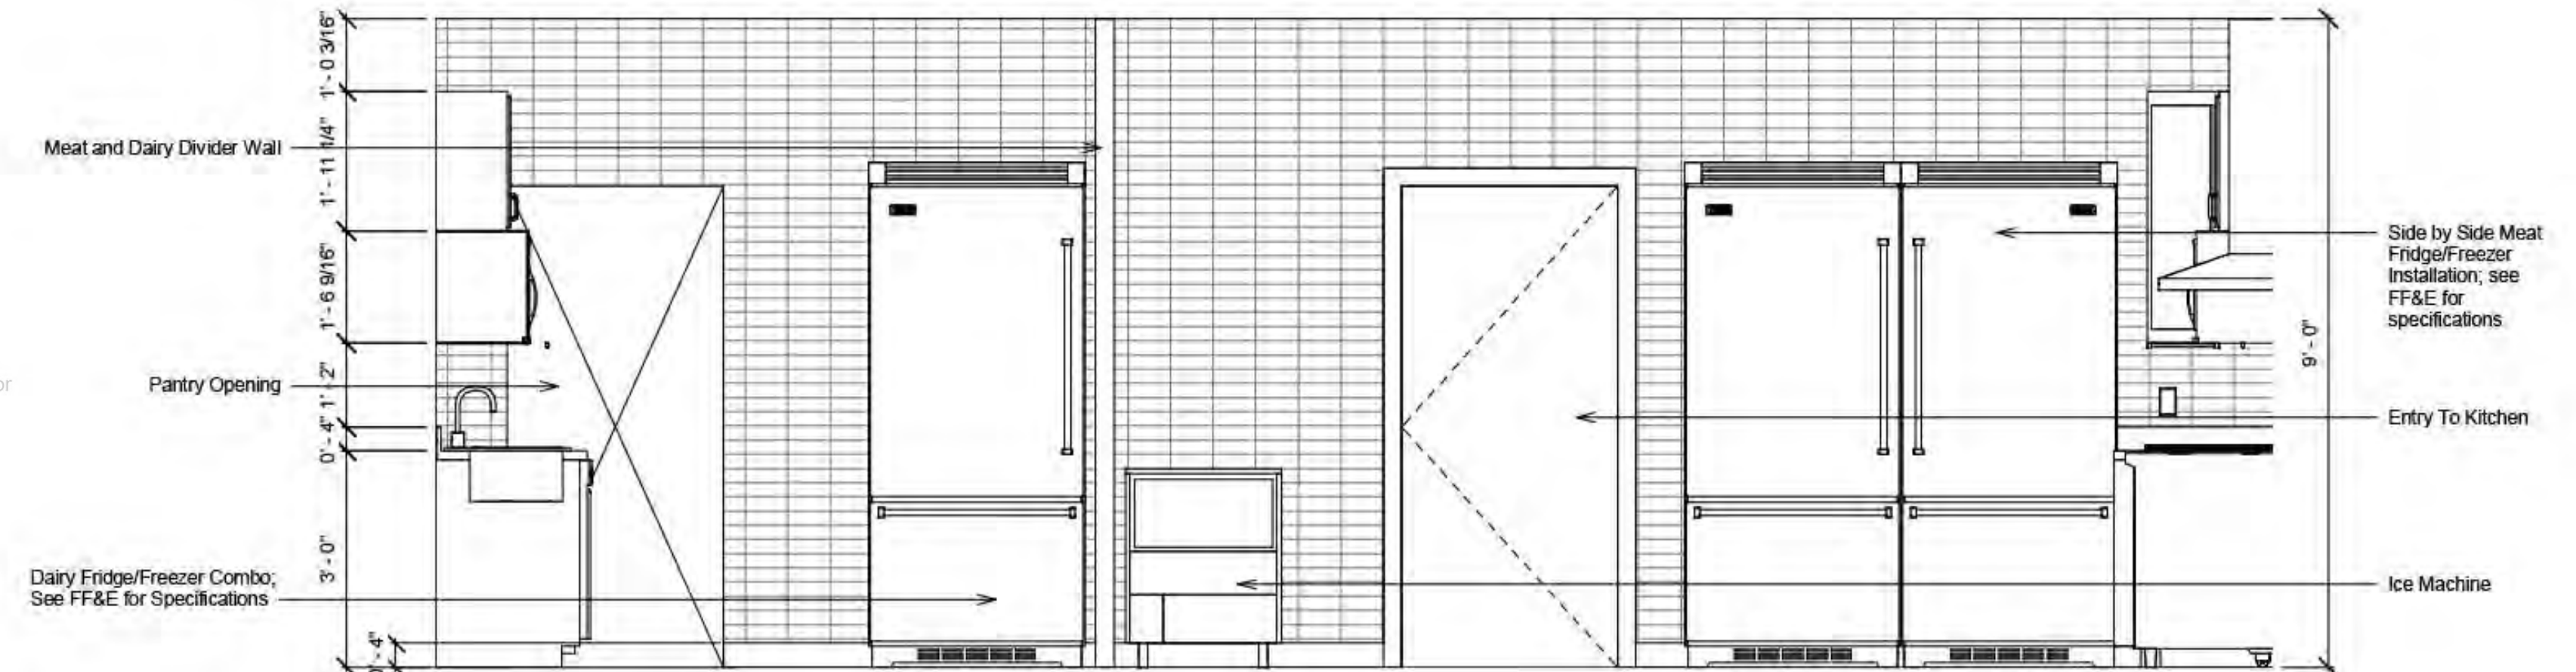

North Elevation




CHABAD CENTER

Malia Weinberg, Halina Hickerson, Elizabeth Moody

KITCHEN





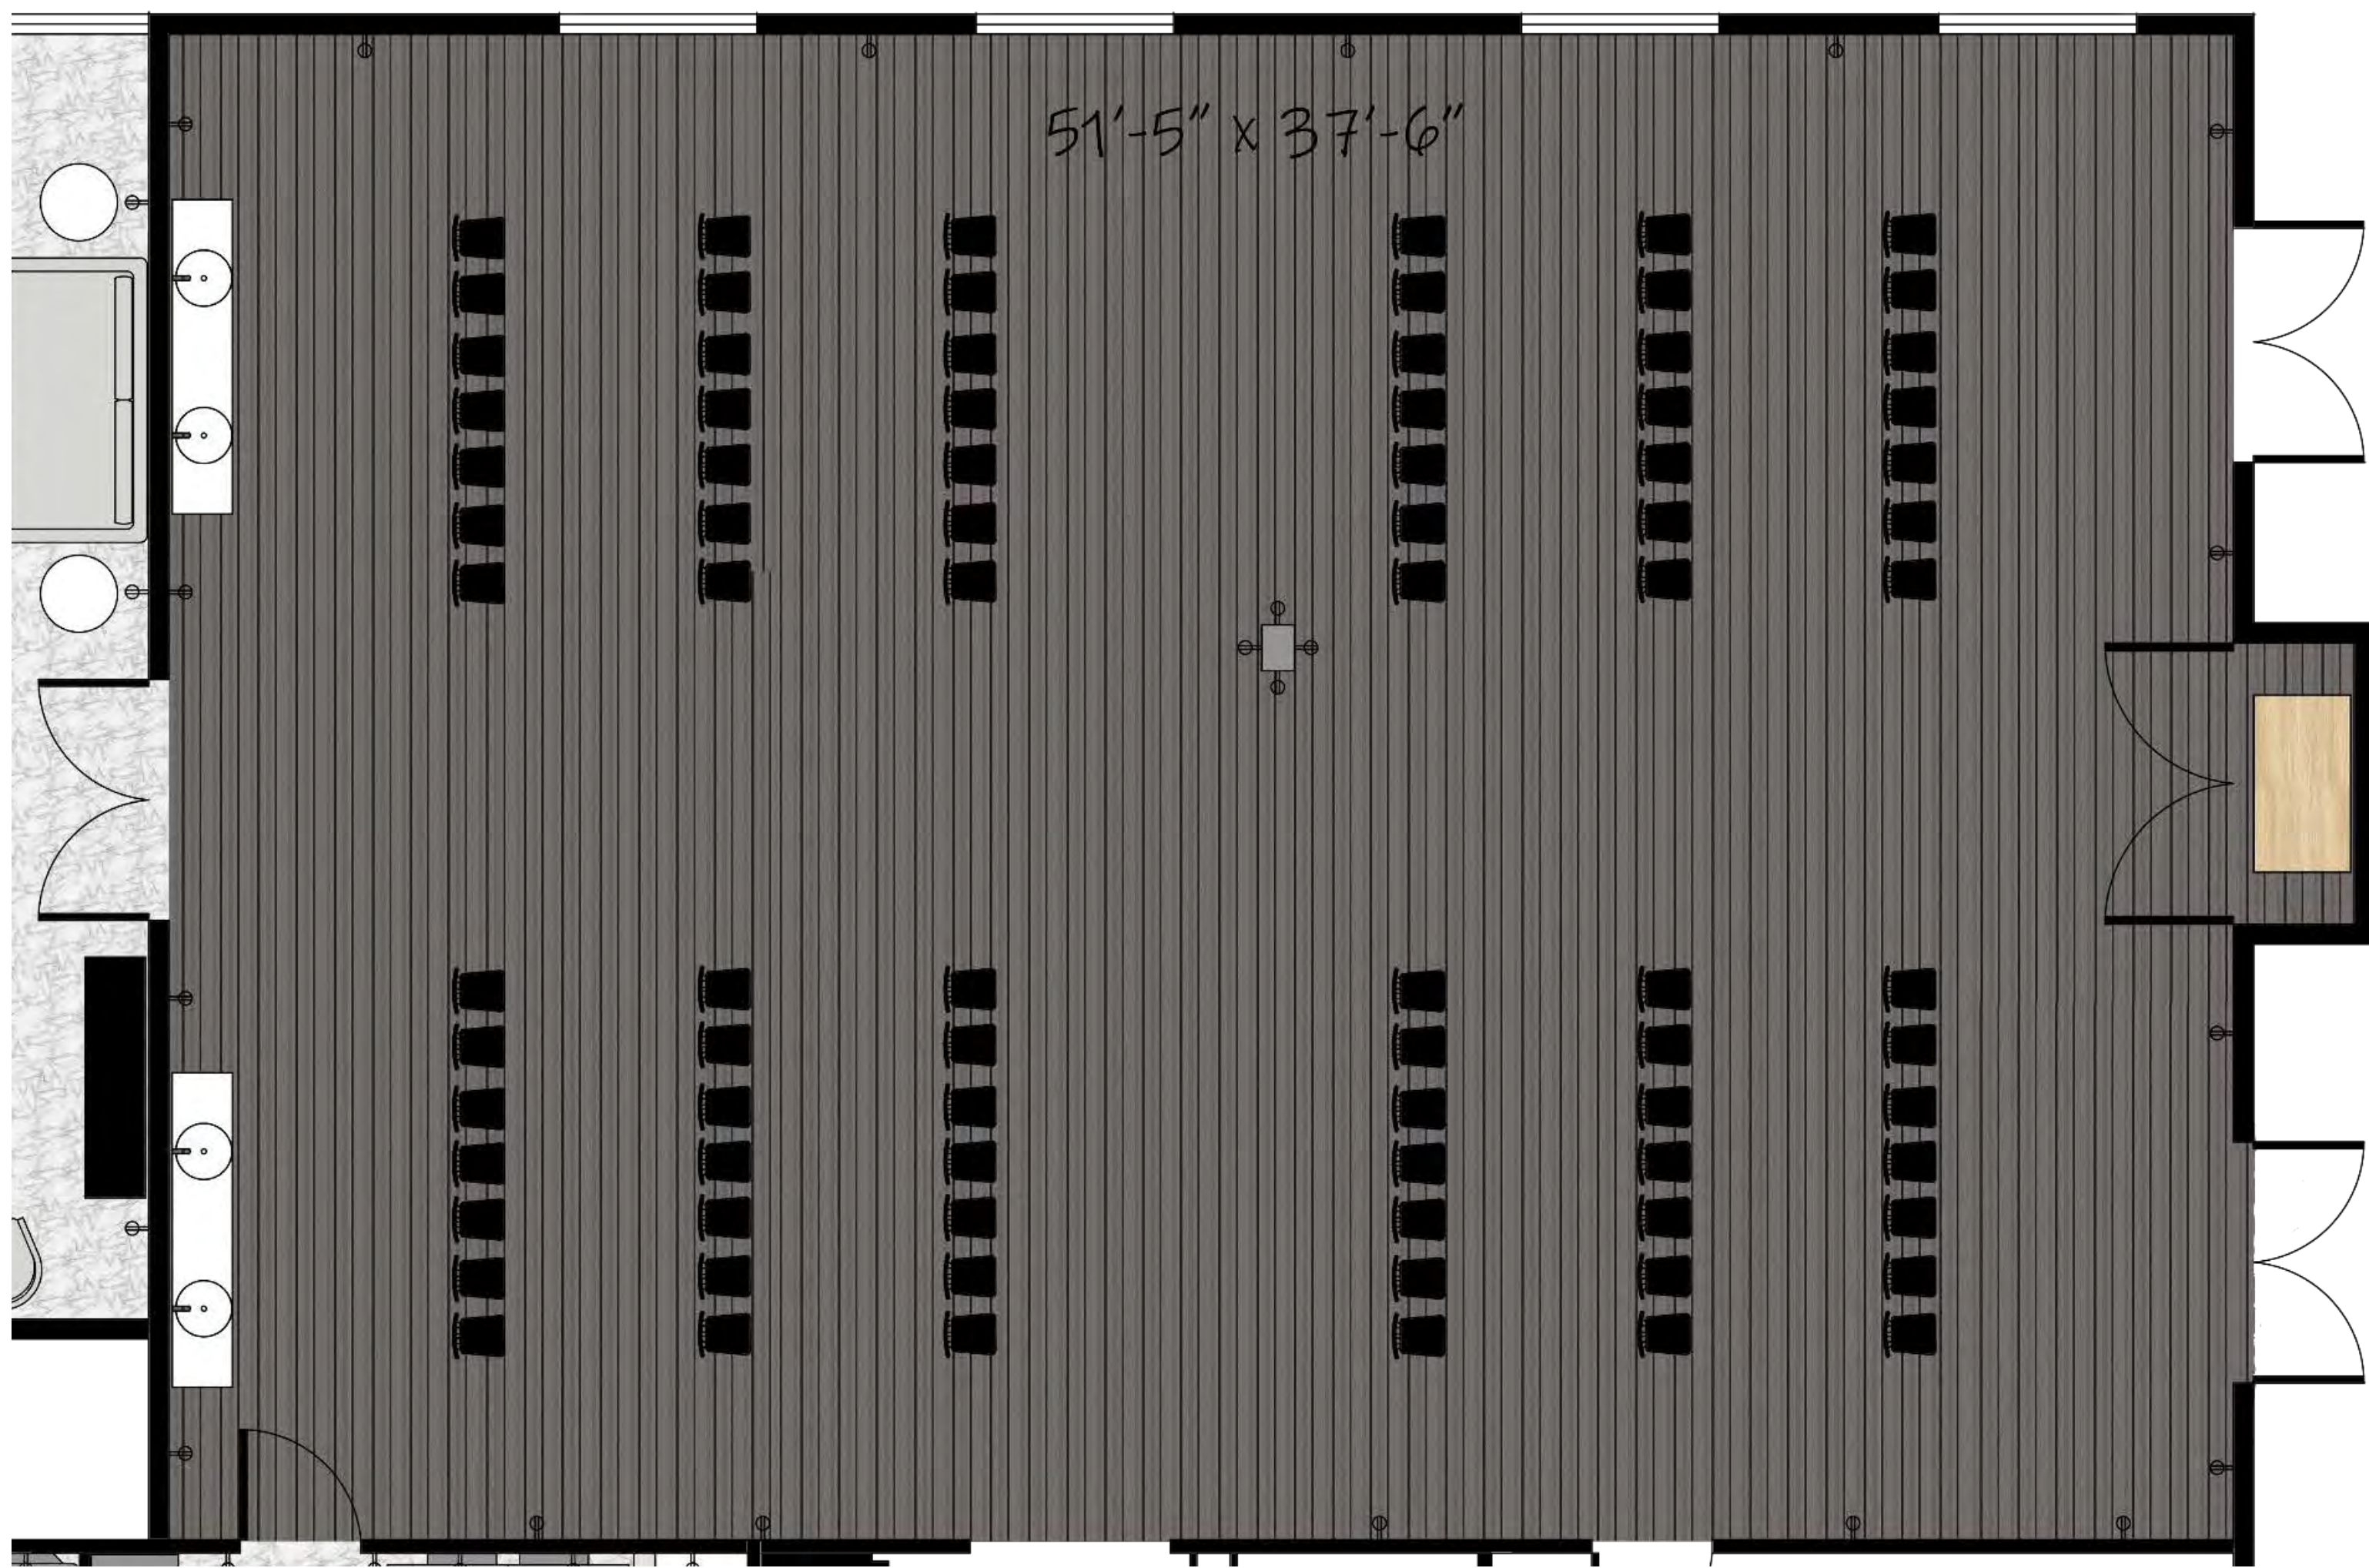


Floorplan  
Scale: 1/4" = 1'-0"



Frosted Glass



Wall and  
Trim Paint

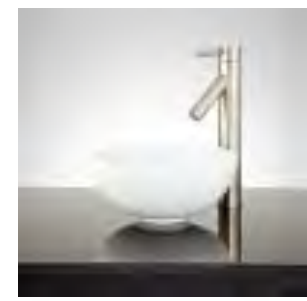

Custom Handwashing  
Station



Pendant Light



Wall Sconce




Interlocking Chairs



Stackable  
Chairs



Jerusalem  
Limestone Wall

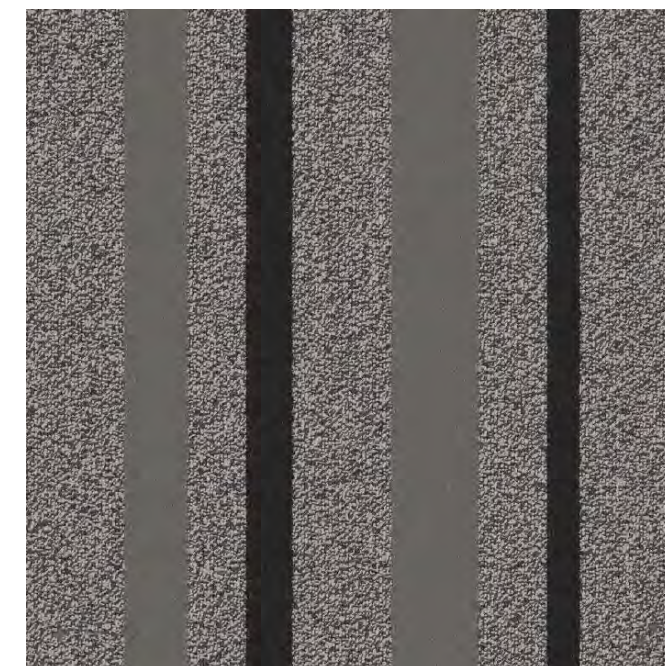

Carpet



Event Rendering



Service Rendering



Ark Rendering



# CHABAD CENTER

Malia Weinberg, Halina Hickerson, Elizabeth Moody

## MULTIPURPOSE SPACE

